
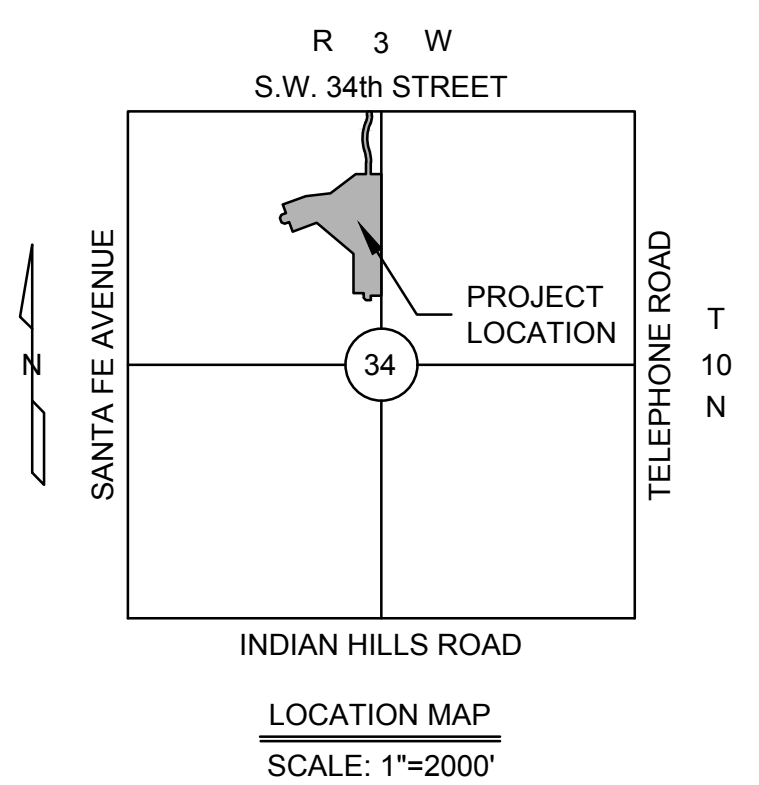
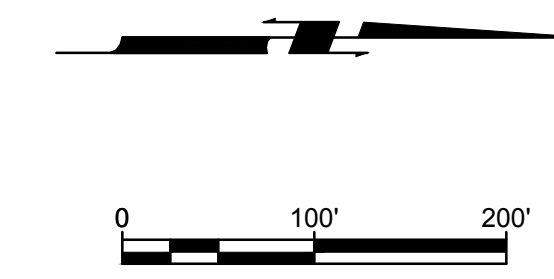



SENDERA LAKES SECTION 1

WATER & SANITARY SEWER SERVICE LOCATIONS

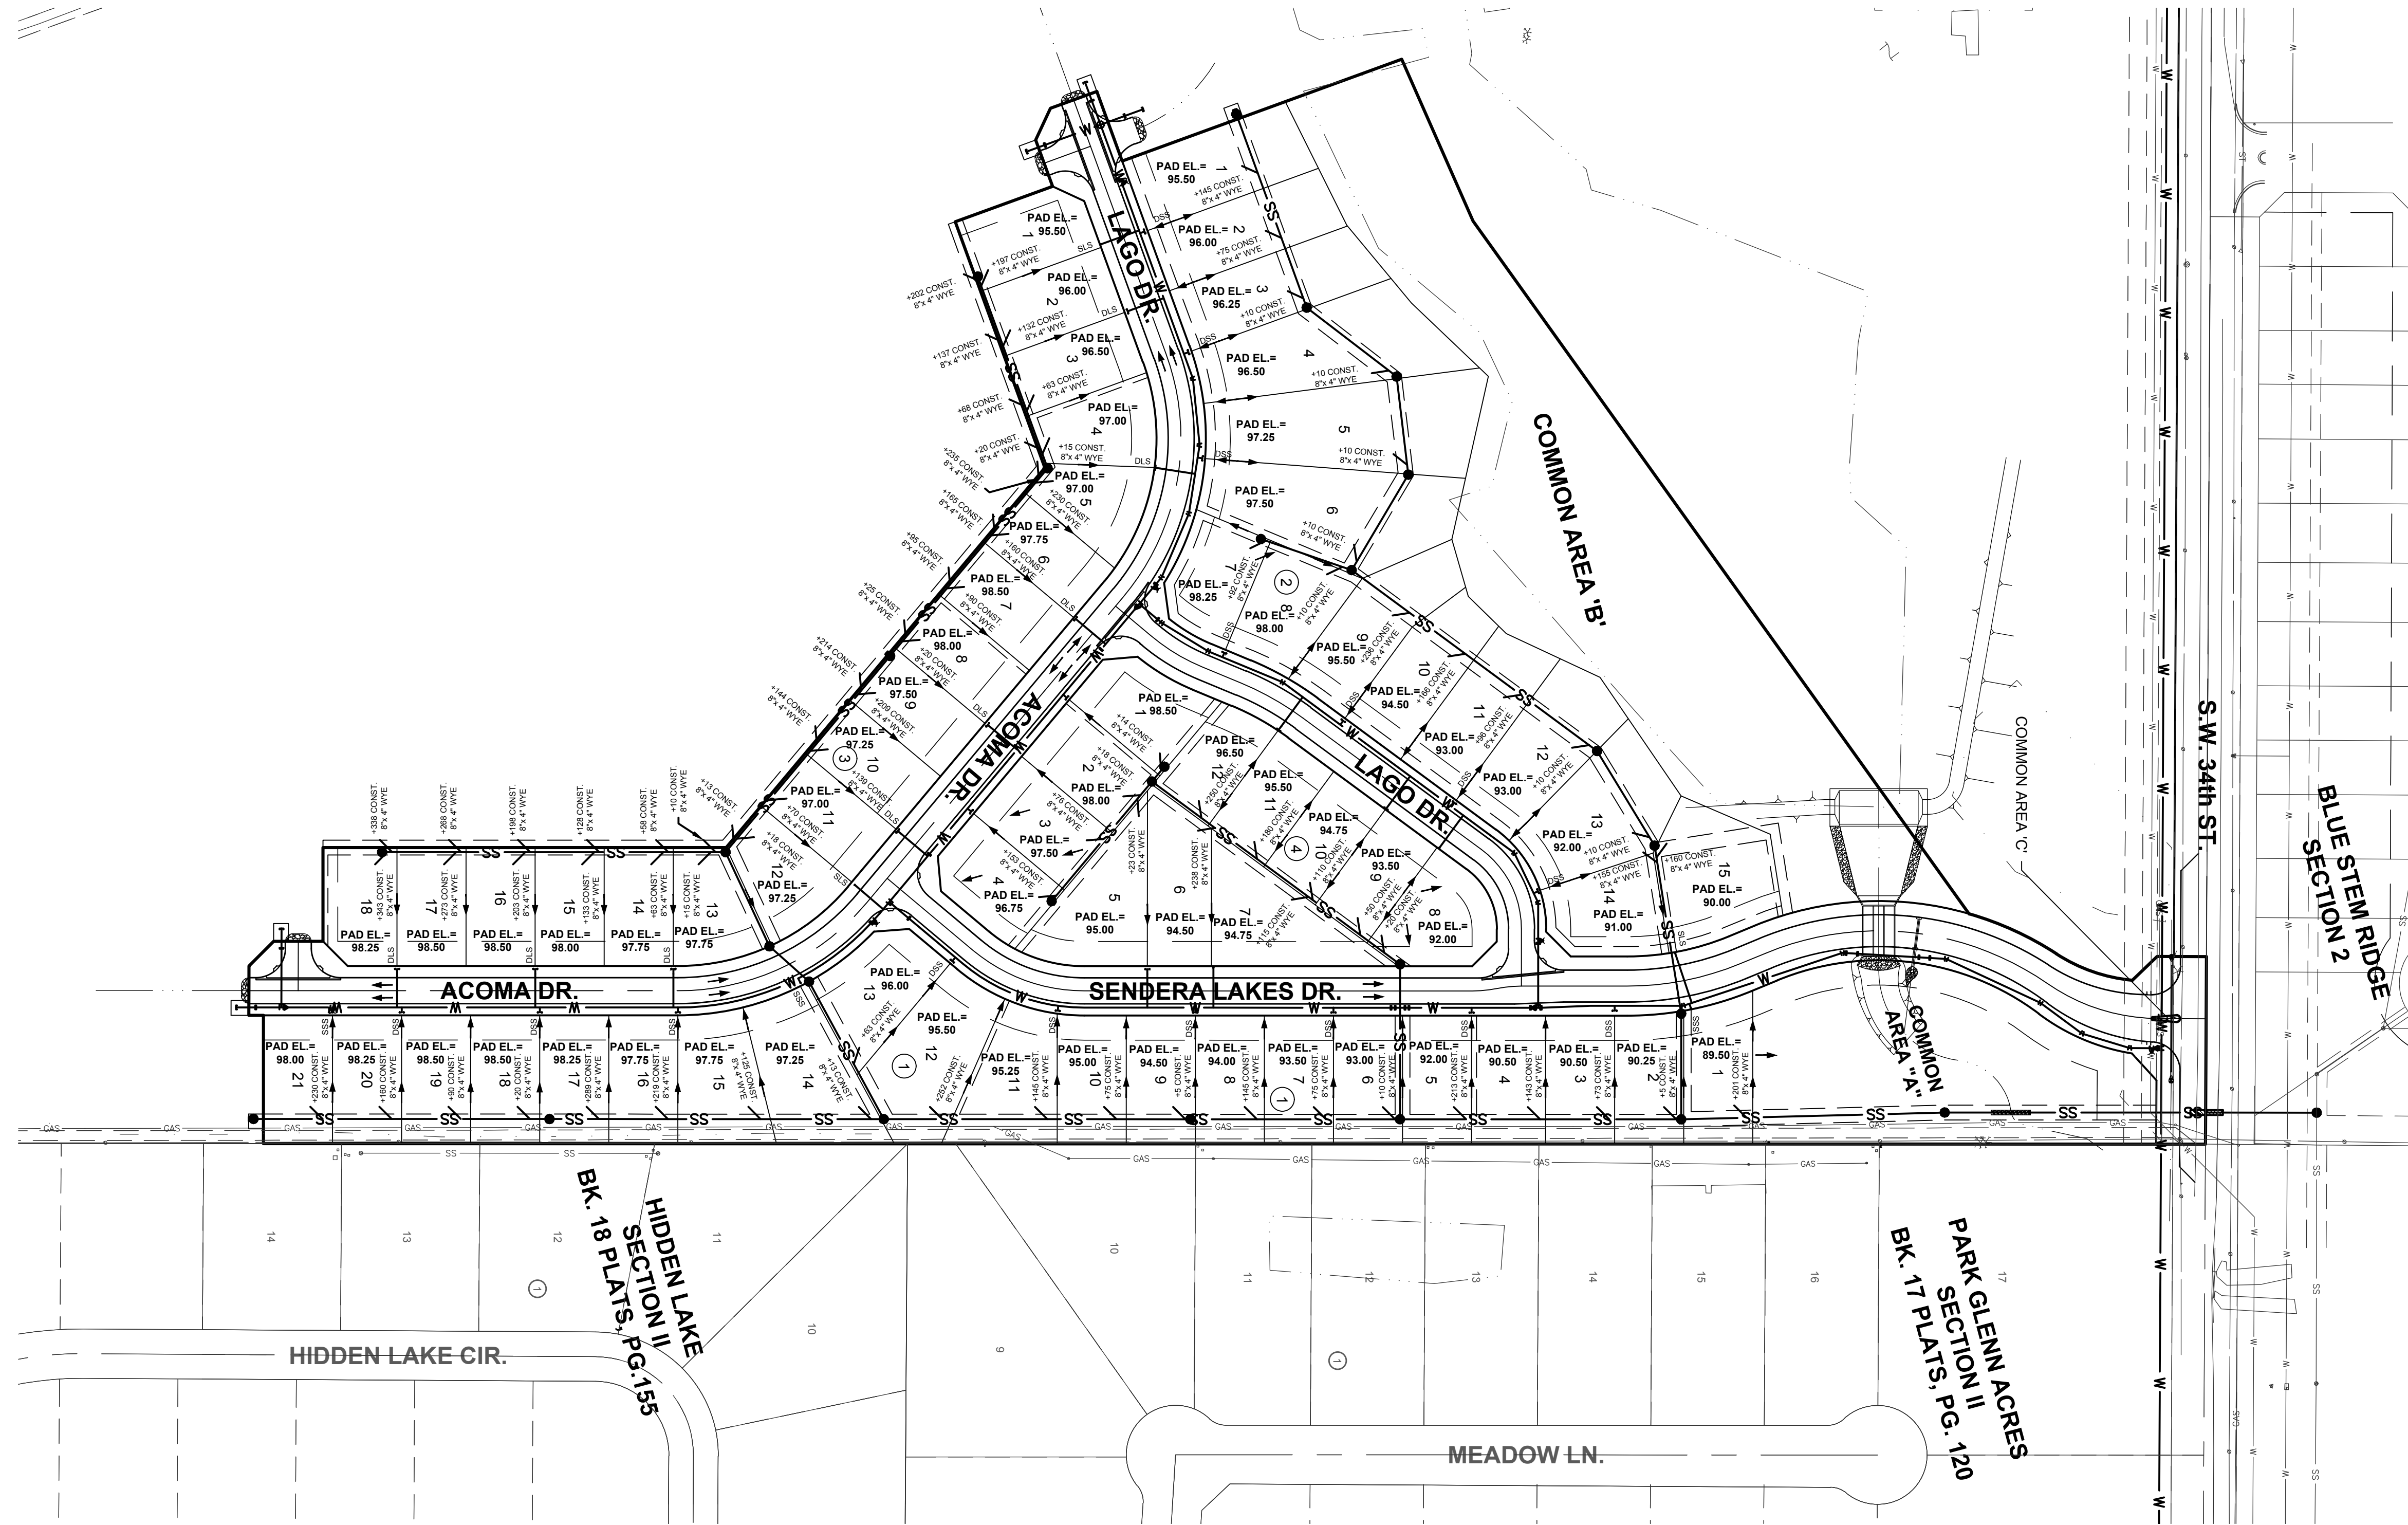


Copyright © 2013 Johnson & Associates, Inc.

NO.	REVISIONS DESCRIPTION	DATE

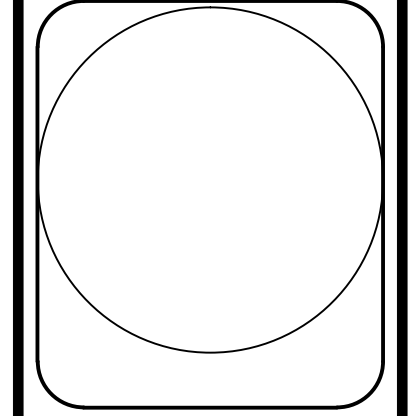

Johnson & Associates, Inc.
 1 E. Sheridan Ave., Suite 200
 Oklahoma City, OK 73104
 (405) 235-8075 FAX: (405) 235-8078
 Certificate of Authorization #1484 Exp. Date: 08-30-2013
 ENGINEERS SURVEYORS PLANNERS

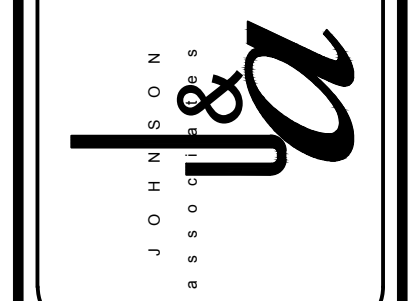

SENDERA LAKES SECTION 1
 MOORE, CLEVELAND COUNTY, OKLAHOMA
 UTILITY EXHIBIT
 WATER & SANITARY SEWER SERVICE LOCATIONS

Proj. No.:
 Date: 04-25-13
 Scale: 1" = 100'
 Checked By:
 Approved By:

SHEET NUMBER
EX