
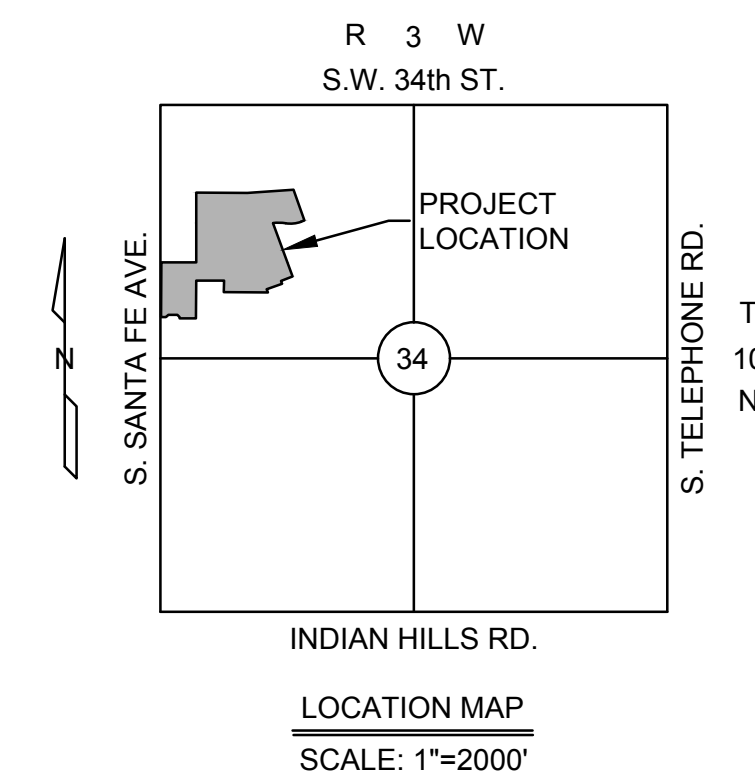
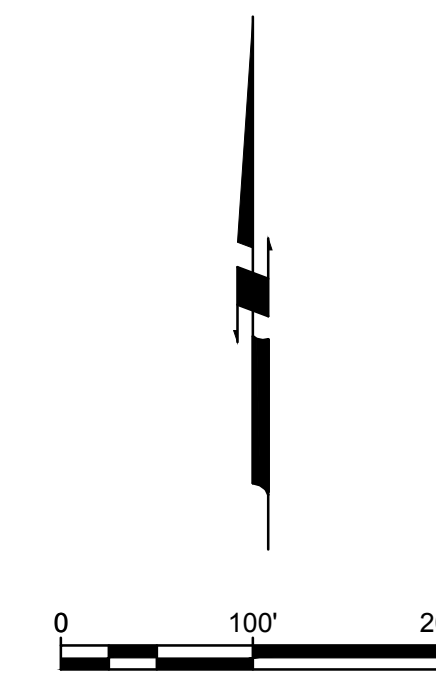



# SENDERA LAKES SECTION 3

## DRAINAGE EXHIBIT

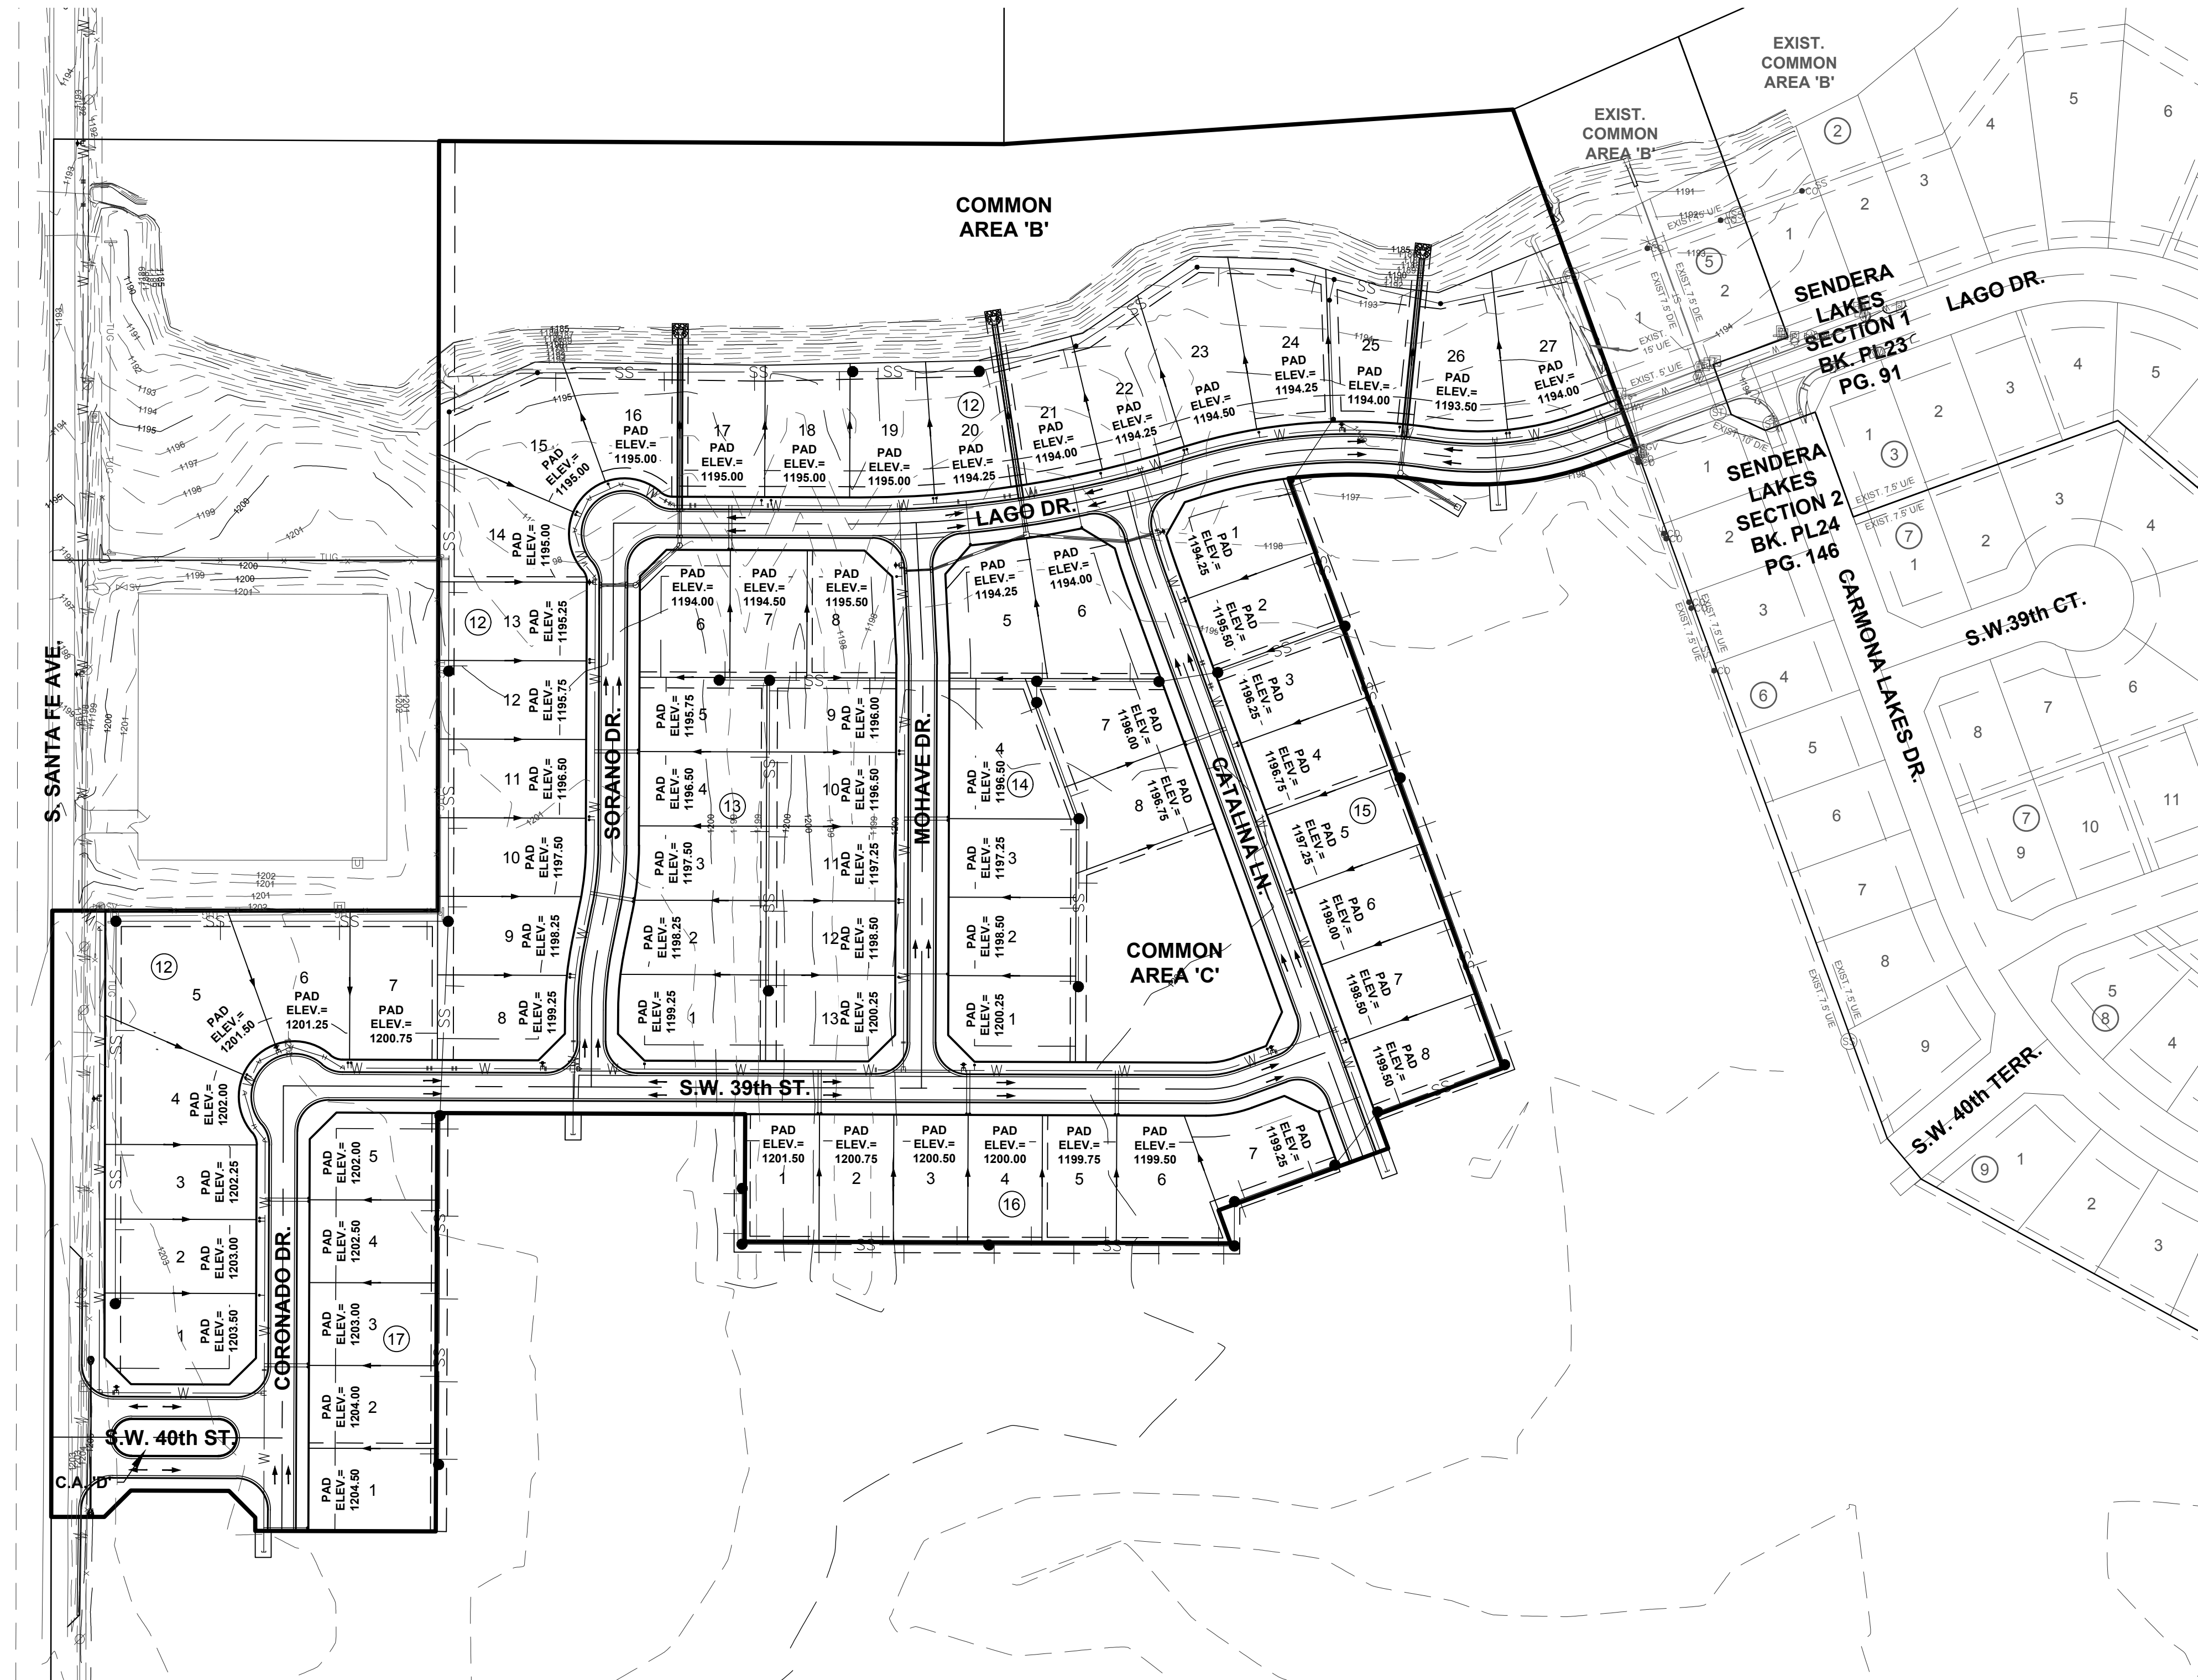


Copyright © 2020 Johnson & Associates, Inc.

NO.	REVISIONS DESCRIPTION	DATE

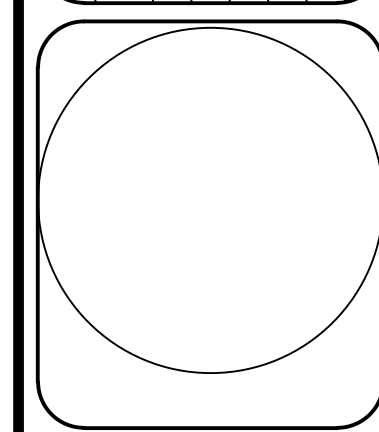

Johnson & Associates, Inc.  
1 E. Sheridan Ave., Suite 200  
Oklahoma City, OK 73104  
(405) 235-8075 FAX (405) 235-8078 www.ja-inc.com  
Certificate of Authorization #1454 Exp. Date: 05-30-2021  
• ENGINEERS • SURVEYORS • PLANNERS •

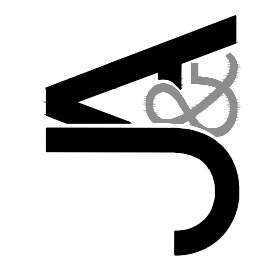

SENDERA LAKES SECTION 3  
MOORE, CLEVELAND COUNTY, OKLAHOMA

DRAINAGE EXHIBIT

Proj. No.:  
Date: 08-28-20  
Scale: 1"=100'  
Checked By:  
Approved By:

SHEET NUMBER  
**EX**