
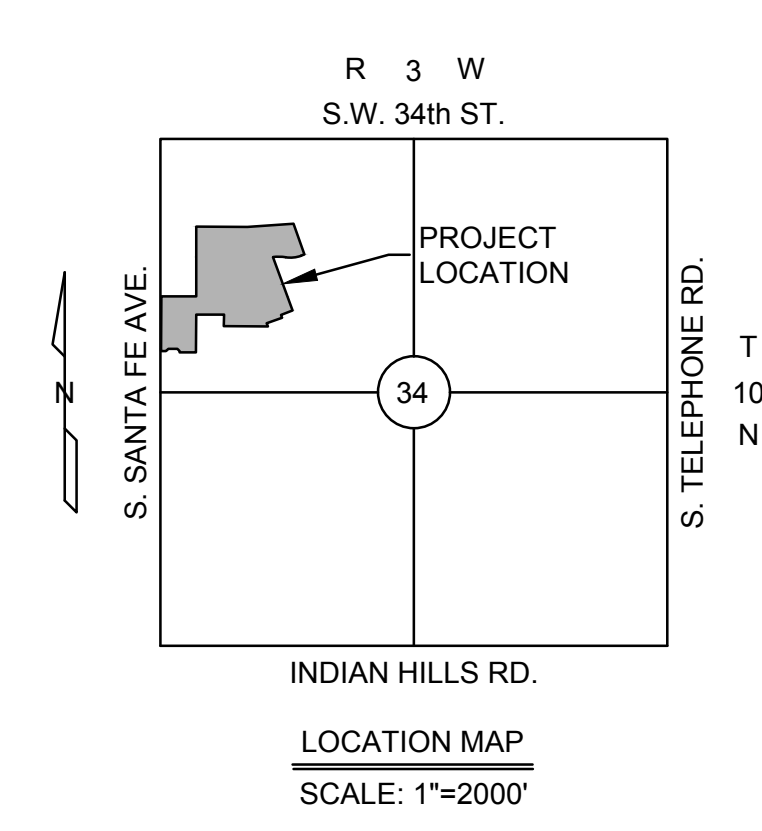
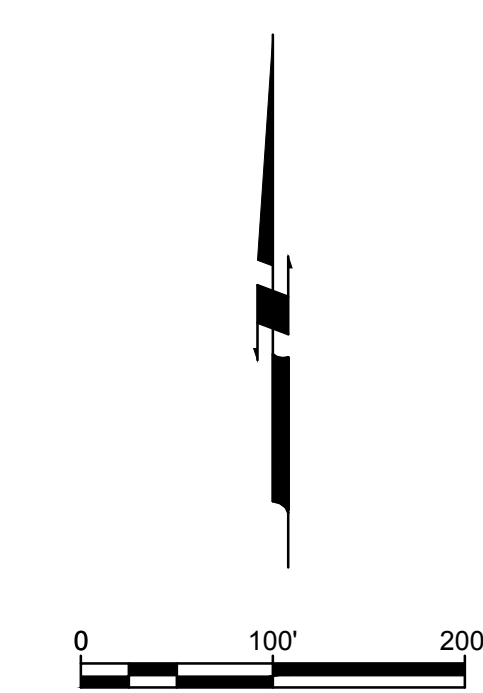



SENDERA LAKES SECTION 3

WATER, SAN. SEWER, & STORM SEWER INLET SERVICE LOCATIONS

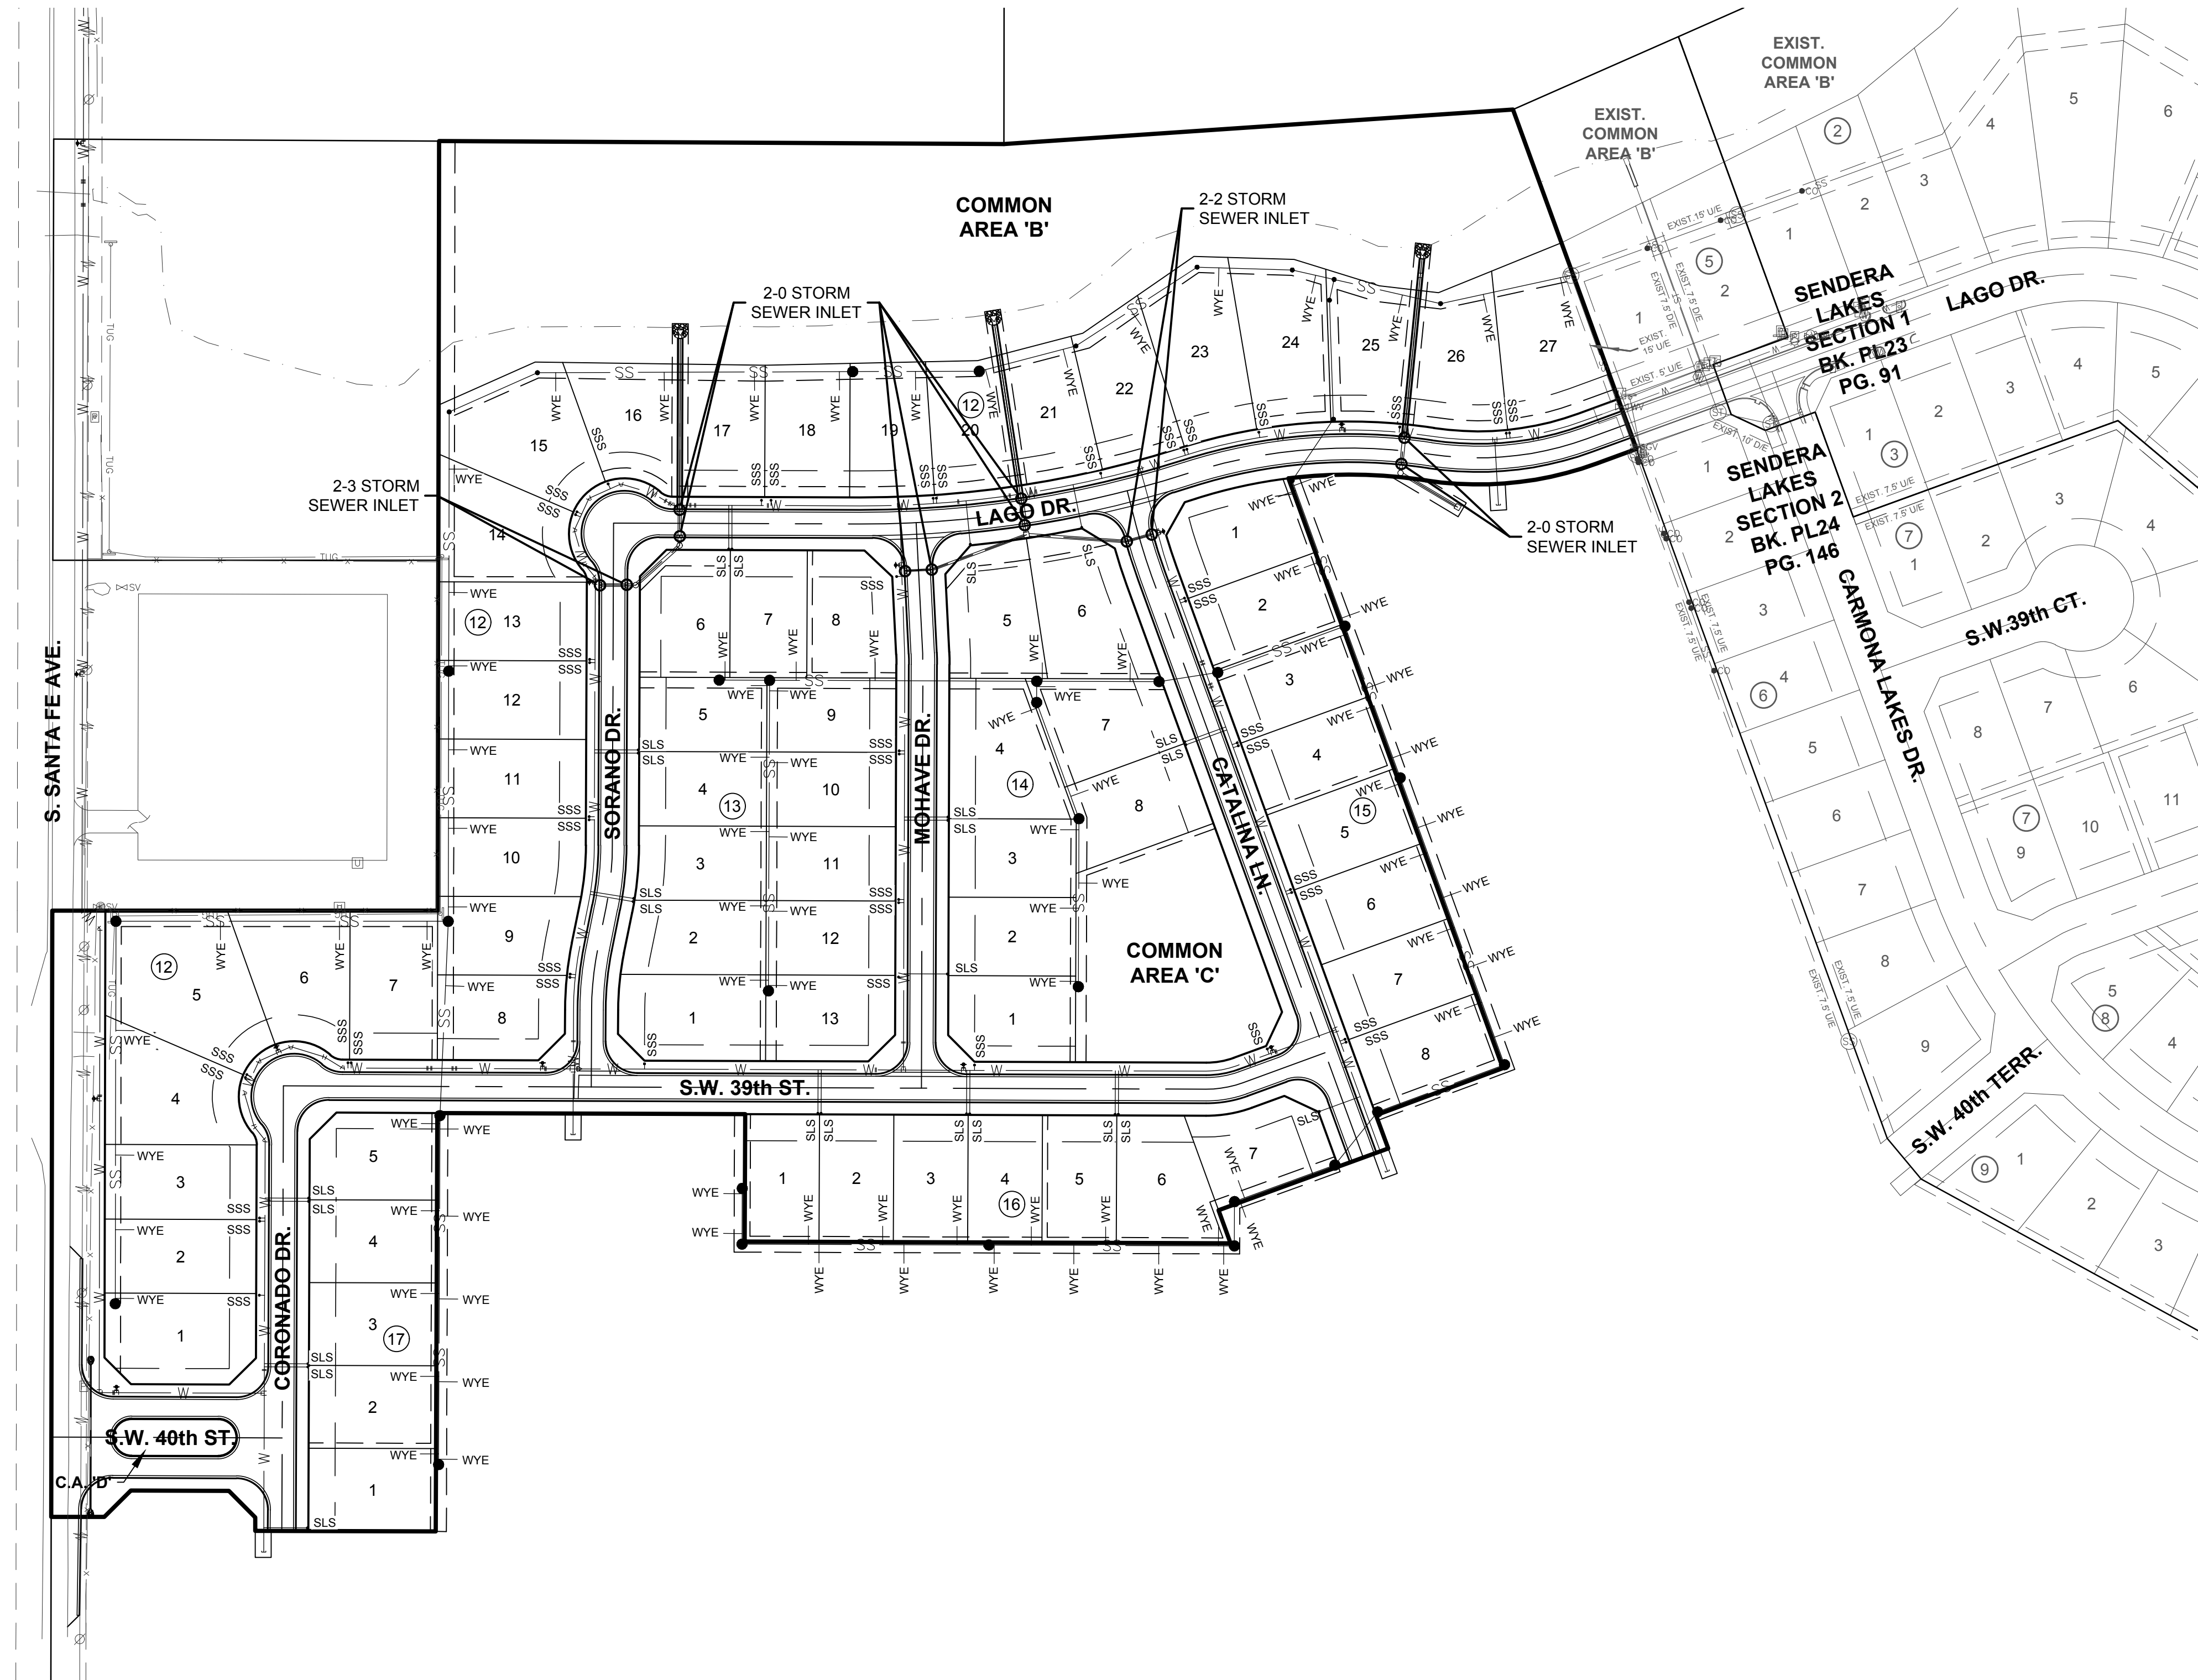


Copyright © 2020 Johnson & Associates, Inc.

NO.	REVISIONS DESCRIPTION	DATE

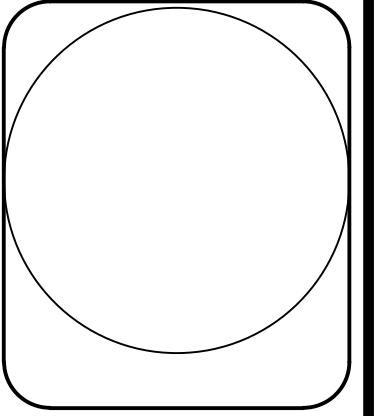

Johnson & Associates, Inc.
1 E. Sheridan Ave., Suite 200
Oklahoma City, OK 73104
(405) 235-8075 FAX (405) 235-8078 www.ja-inc.com
Certificate of Authorization #1424 Exp. Date: 05-31-2021
• ENGINEERS • SURVEYORS • PLANNERS •

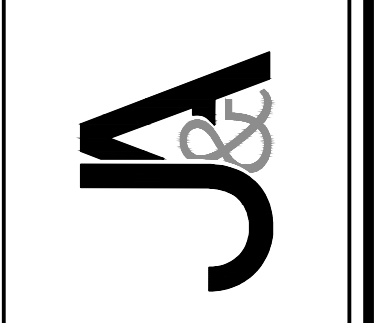

SENDERA LAKES SECTION 3
MOORE, CLEVELAND COUNTY, OKLAHOMA
**WATER, SAN. SEWER, & STORM SEWER
INLET SERVICE LOCATIONS**

Proj. No.:
Date: 08-28-20
Scale: 1"=100'
Checked By:
Approved By:

SHEET NUMBER
EX

ASAP FILE: H:\000000007\2020\08\08\00000000\UTILITY EXHIBIT\DWG_20200808_111.PLT, 1/14/2020
APP: J:\UTILS\J... 20200808_111.dwg, 20200808_111.dwg, 20200808_111.dwg, 20200808_111.dwg, 20200808_111.dwg, 20200808_111.dwg